


01 NORTH ELEVATION
scale 1:200


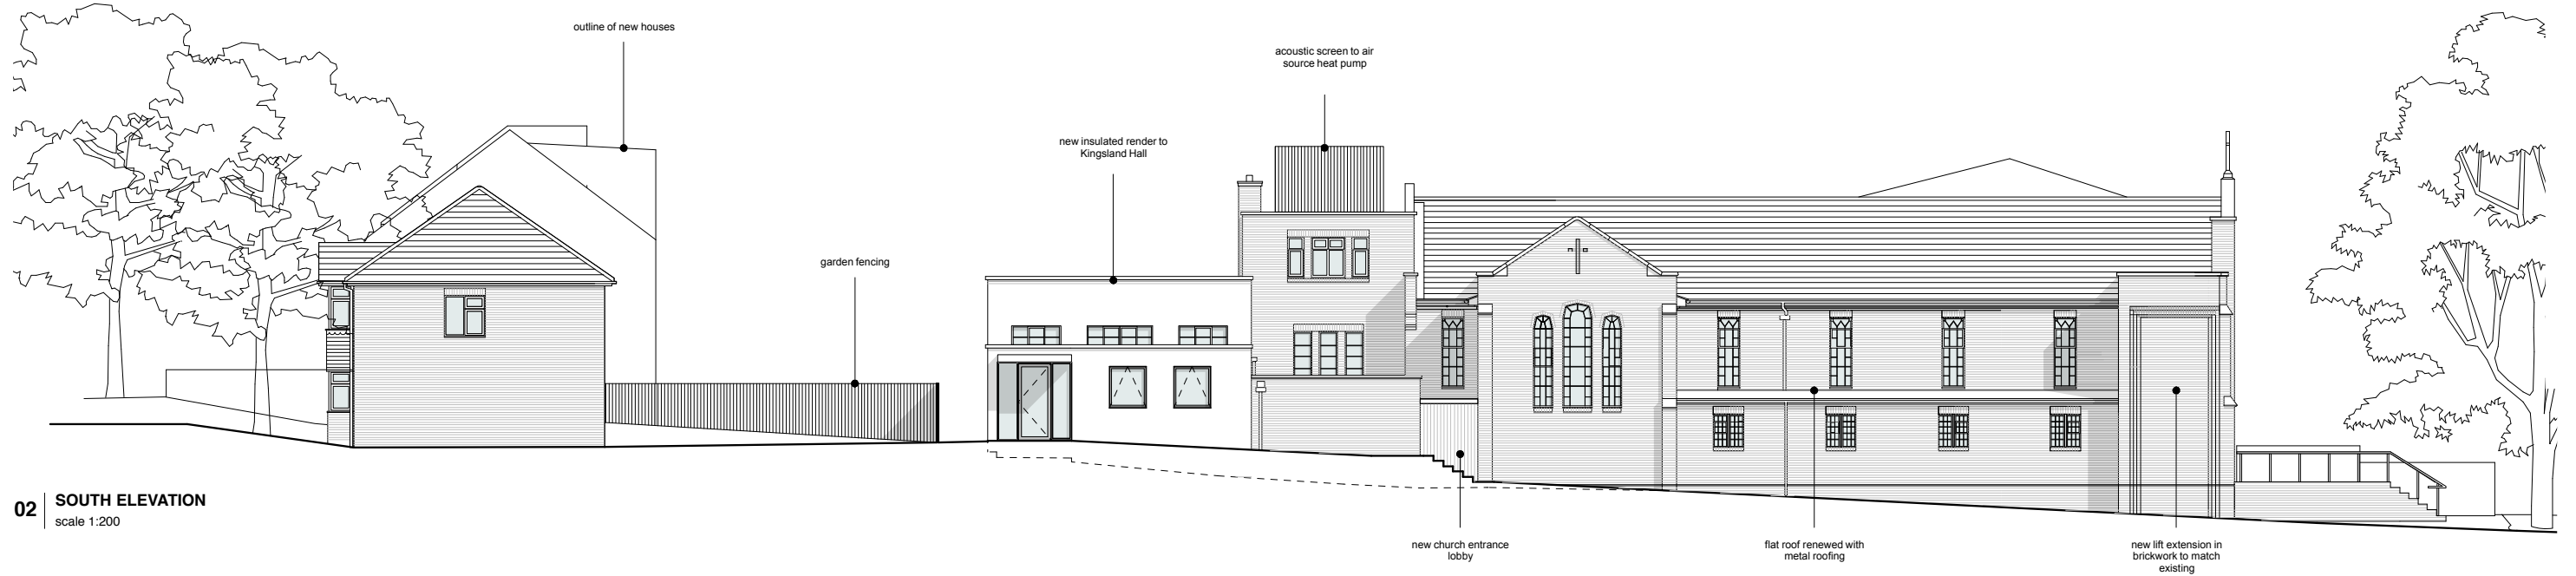


02 SOUTH ELEVATION
scale 1:200

notes
Do not scale.
All dimensions to be checked on site and verified with the architect prior to construction.
Any discrepancies or uncertainties regarding this drawing to be discussed with the architect prior to construction.
Copyright © Theis and Khan Architects Ltd. All rights reserved

key

revision notes
changes since previous issue:

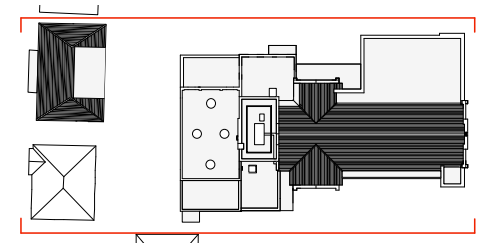 

planning

revision	date	comment
p1	11.03.20	issued for comment
p2	27.03.20	issued for comment
p3	22.05.20	issued for comment
p4	02.06.20	issued for comment
p5	03.06.20	issued for planning

THEIS + KHAN
11-13 Lonsdale Gardens
Tunbridge Wells
Kent TN11 1NU
+44 (0)1892 518094
mail@theisandkhan.com
www.theisandkhan.com

project
eastcote and northwood hills URC

drawing
north and south elevations
proposed

scale	date	revision
1:200@A3	jul 19	
job number	drawing number	revision
1132	121	p5